



  
**LEFT  
BANK**  
 LEEDS

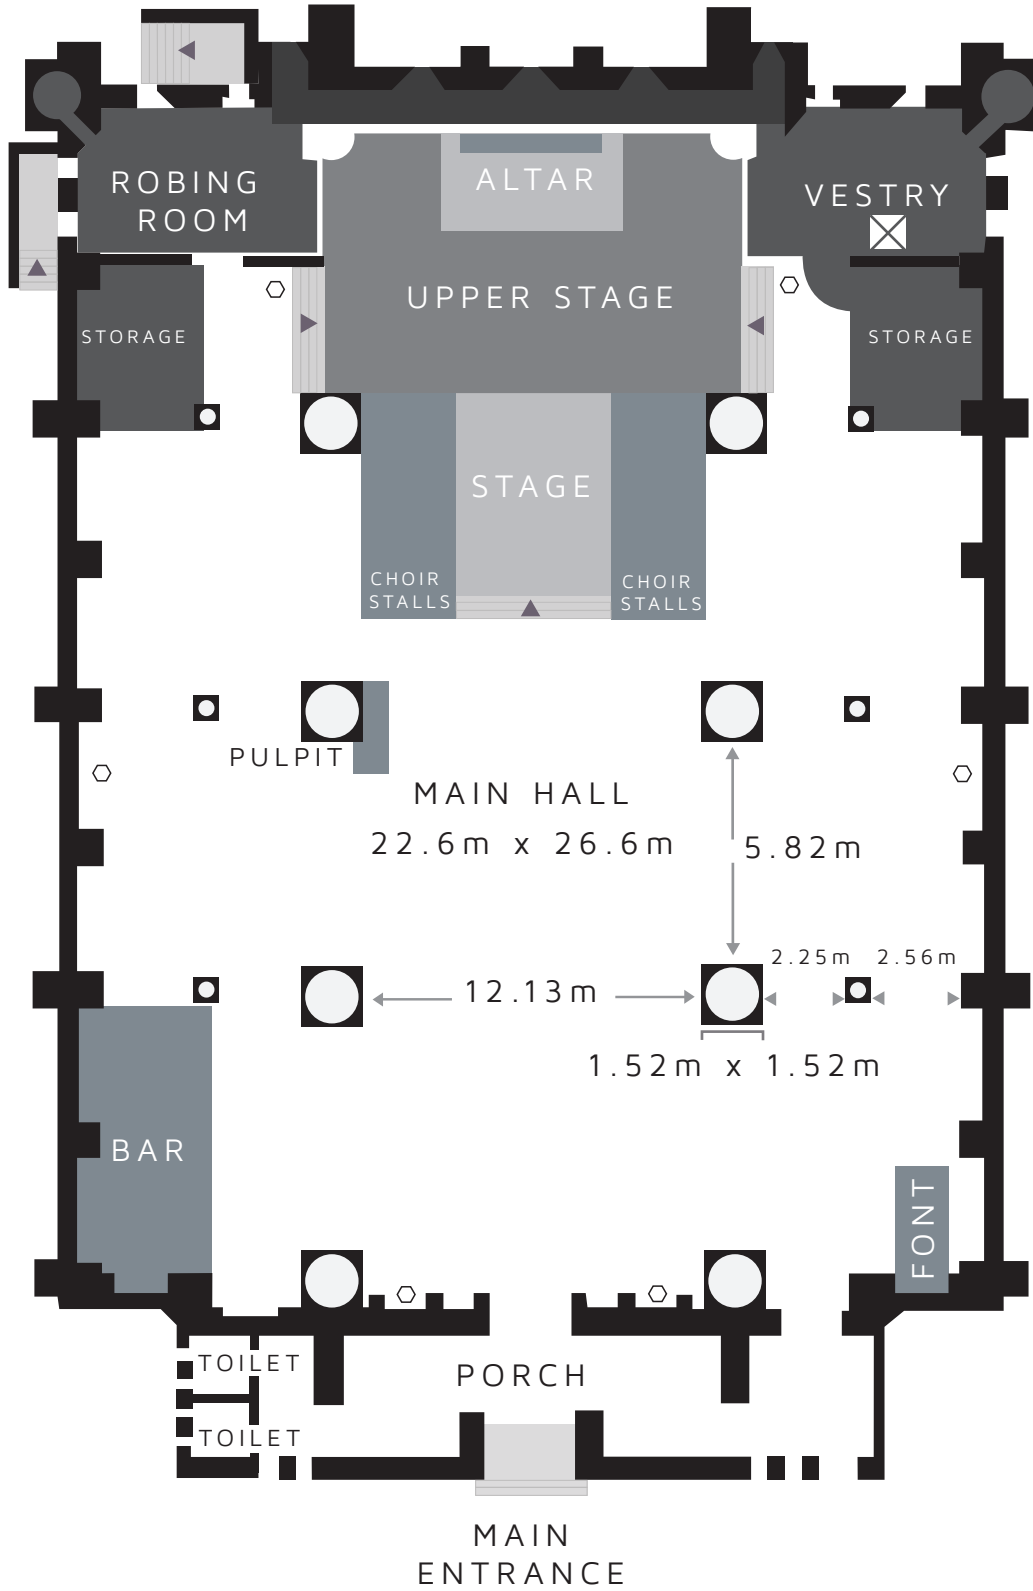

- FIXTURES
- POWER SOCKETS
- X NO ACCESS